

Novoprojektovano stanje:
Osnova prizemlja

Projekat: Urbana vila 1 M1:50


Lokacija: Održak, BiH

Klijent: Igor Barbarić

Projektant: Elna Salkanović MA dipl. ing. arh.

12/2020

01

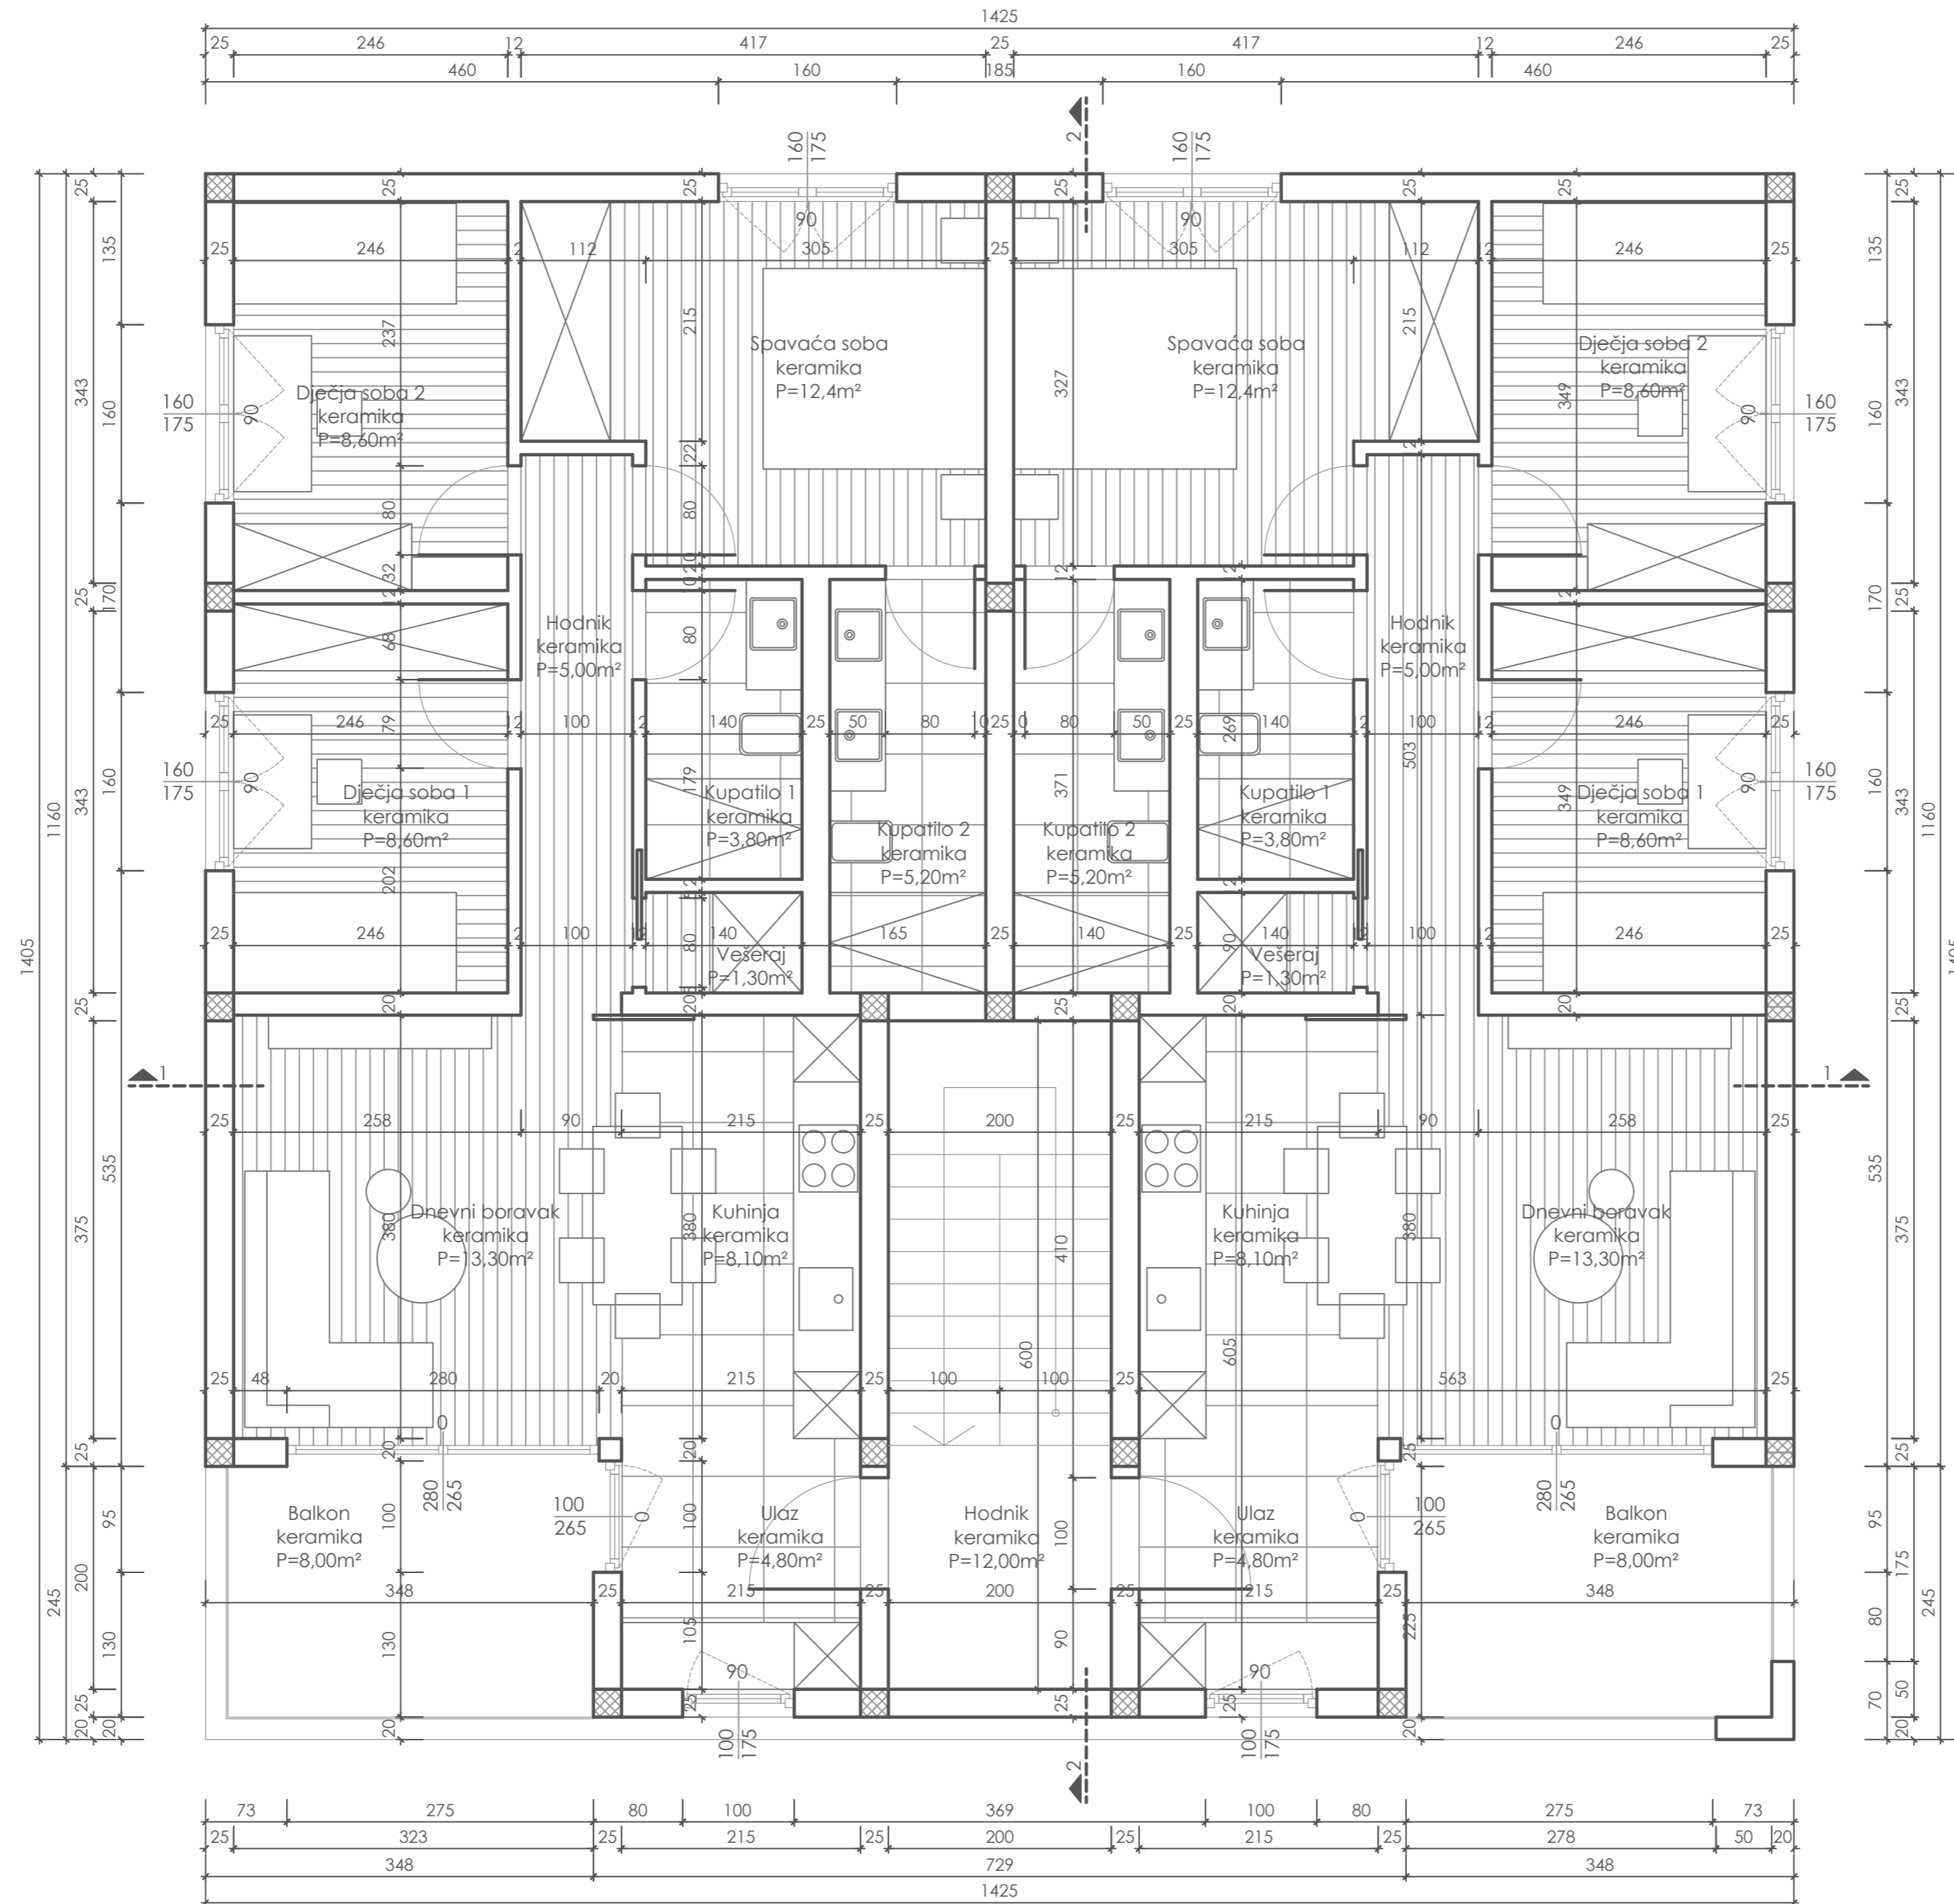

Novoprojektovano stanje:
Osnova sprata

Projekat: Urbana vila 1 M1:50

Lokacija: Ođžak, BiH


Klijent: Igor Barbarić

Projektant: Elna Salkanović MA dipl. ing. arh.


12/2020

02

PRESJEK 1-1

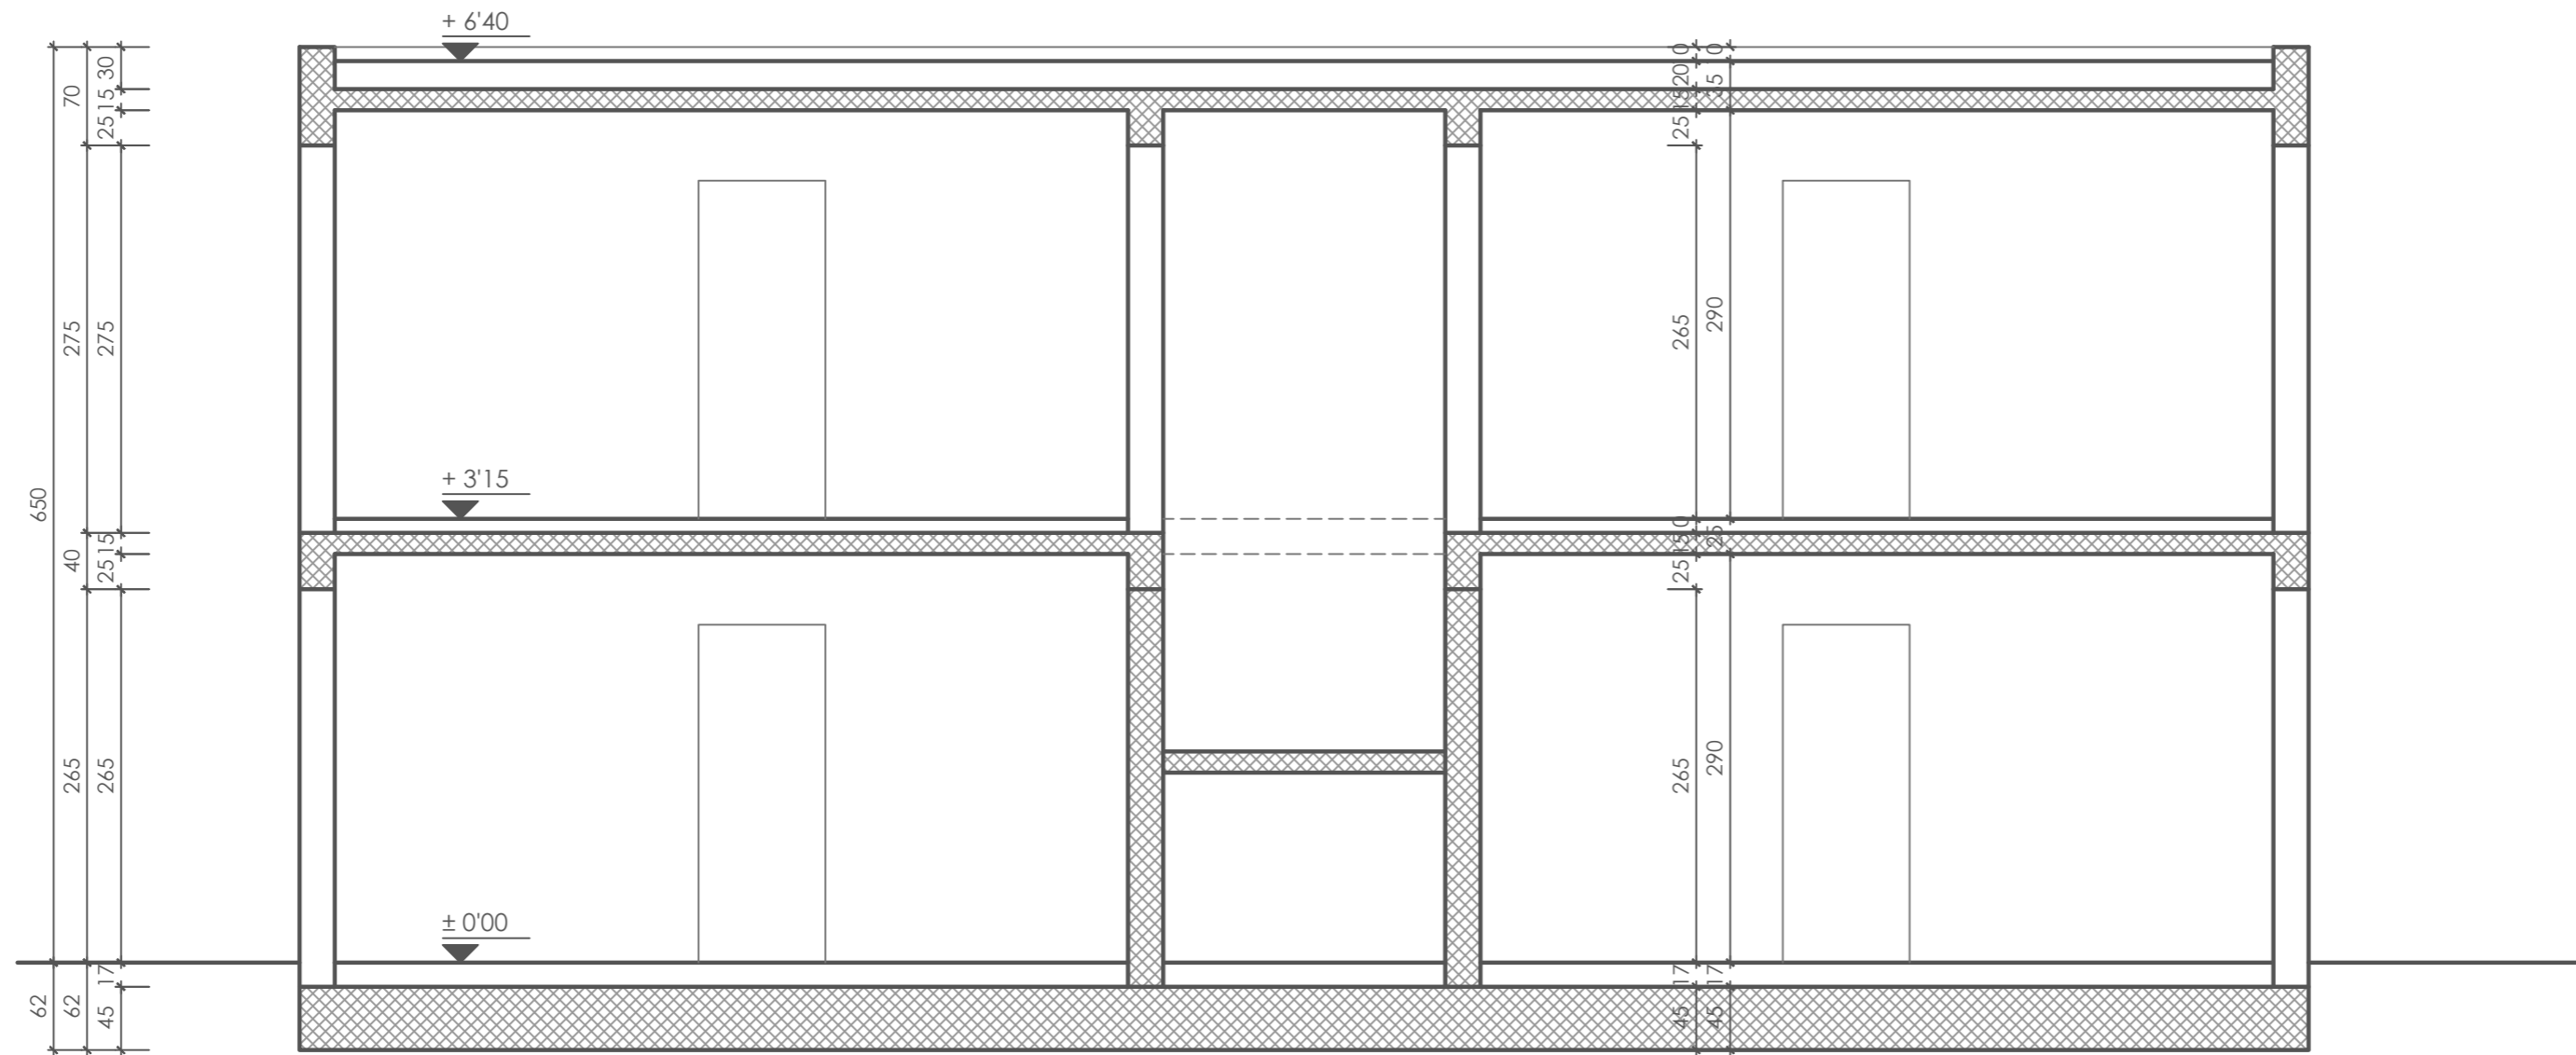

PRESJEK 2-2

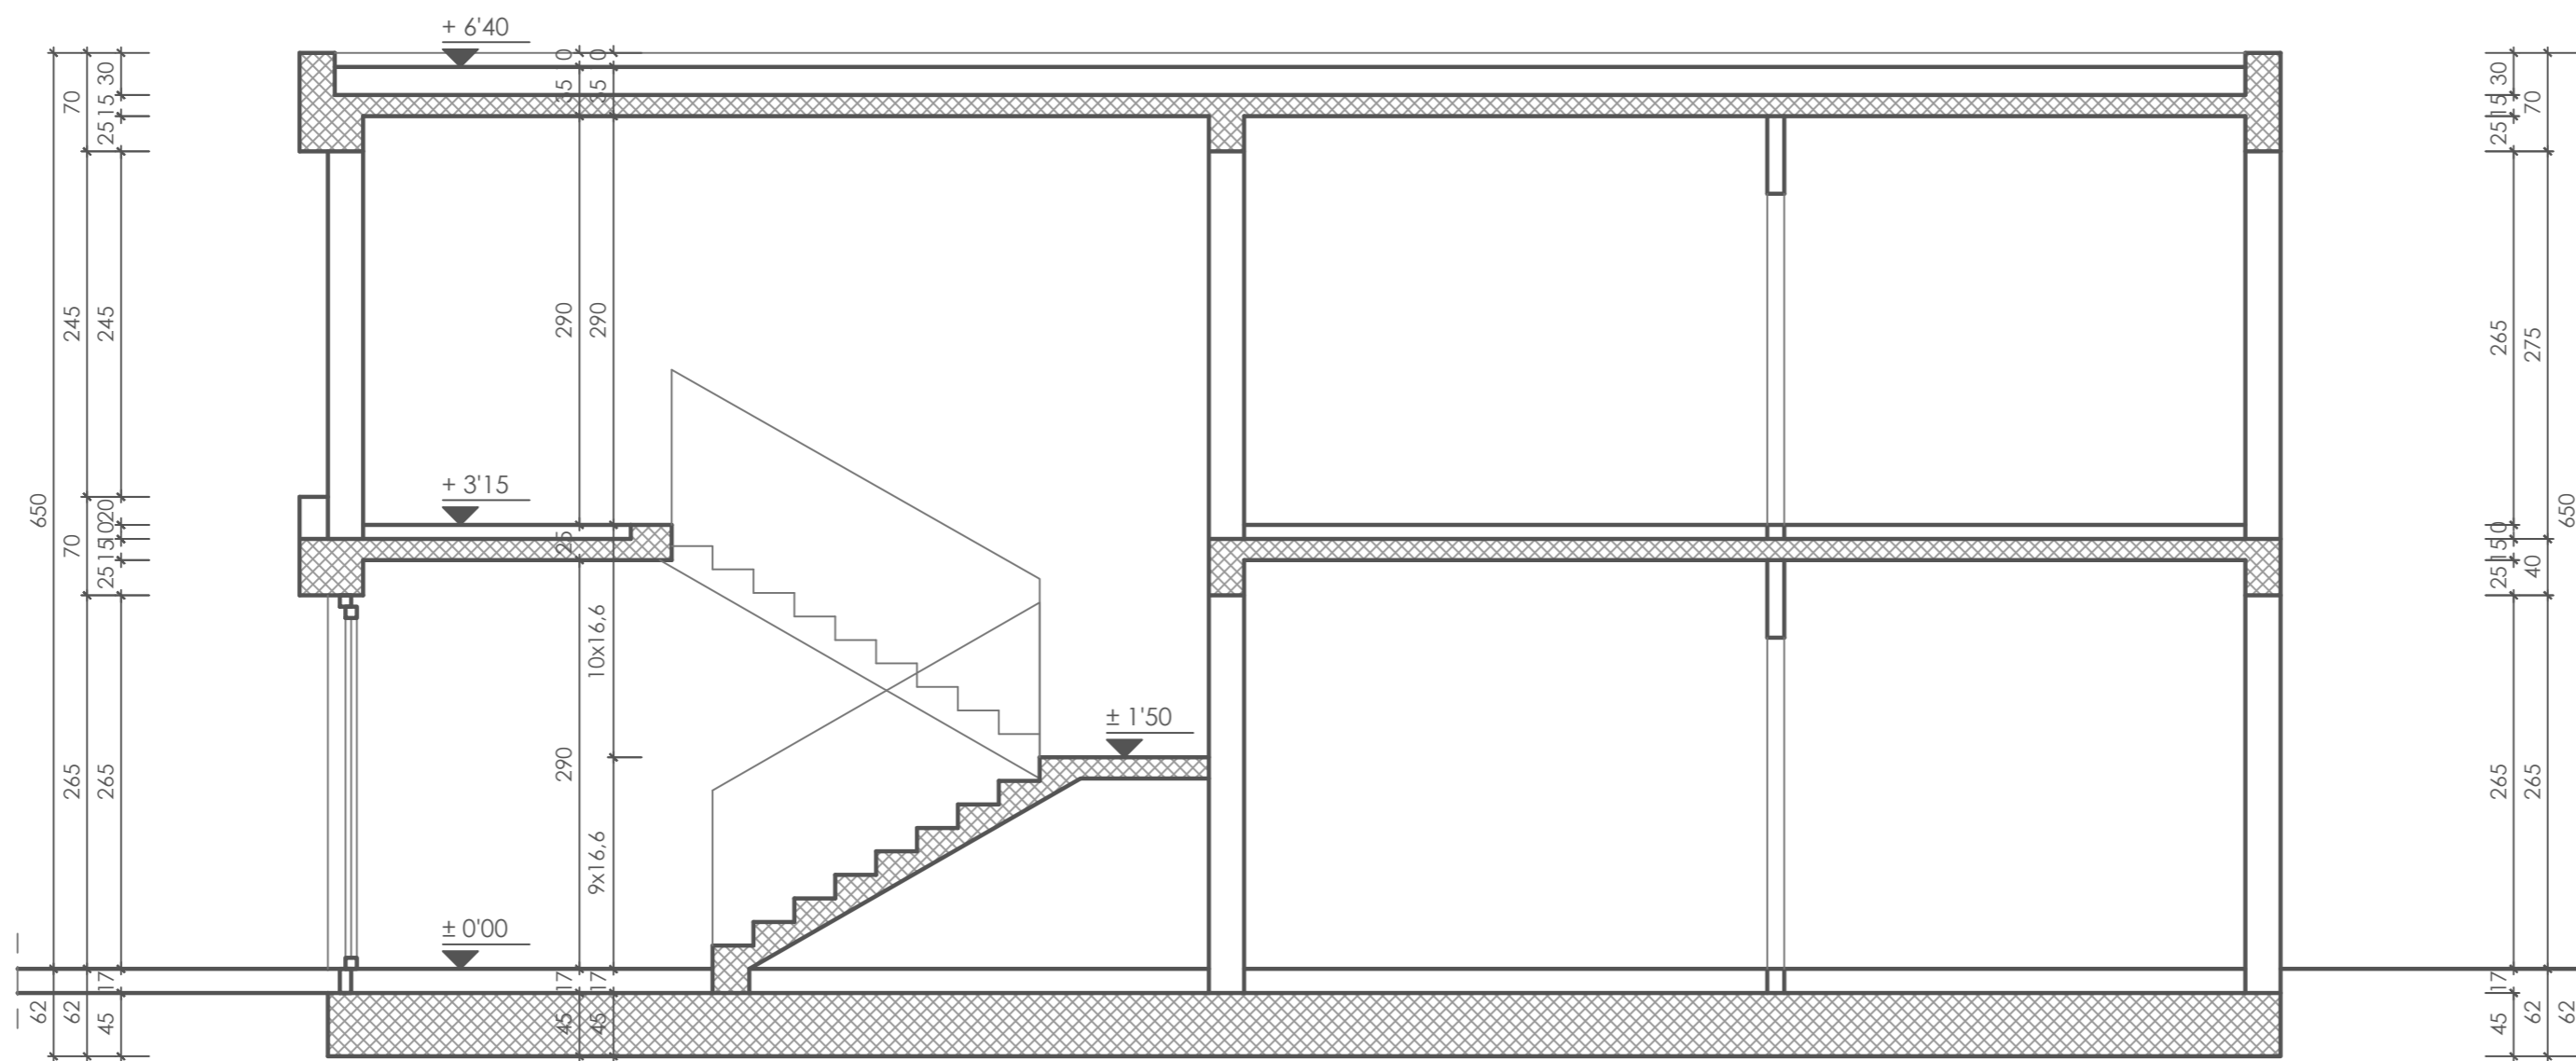

Novoprojektovano stanje:

Presjeci / 1-1; 2-2

Projekat: Urbana vila 1 M1:50


Lokacija: Očak, BiH

Klijent: Igor Barbarić



Projektant: Elna Salkanović MA dipl. ing. arh.

12/2020

03

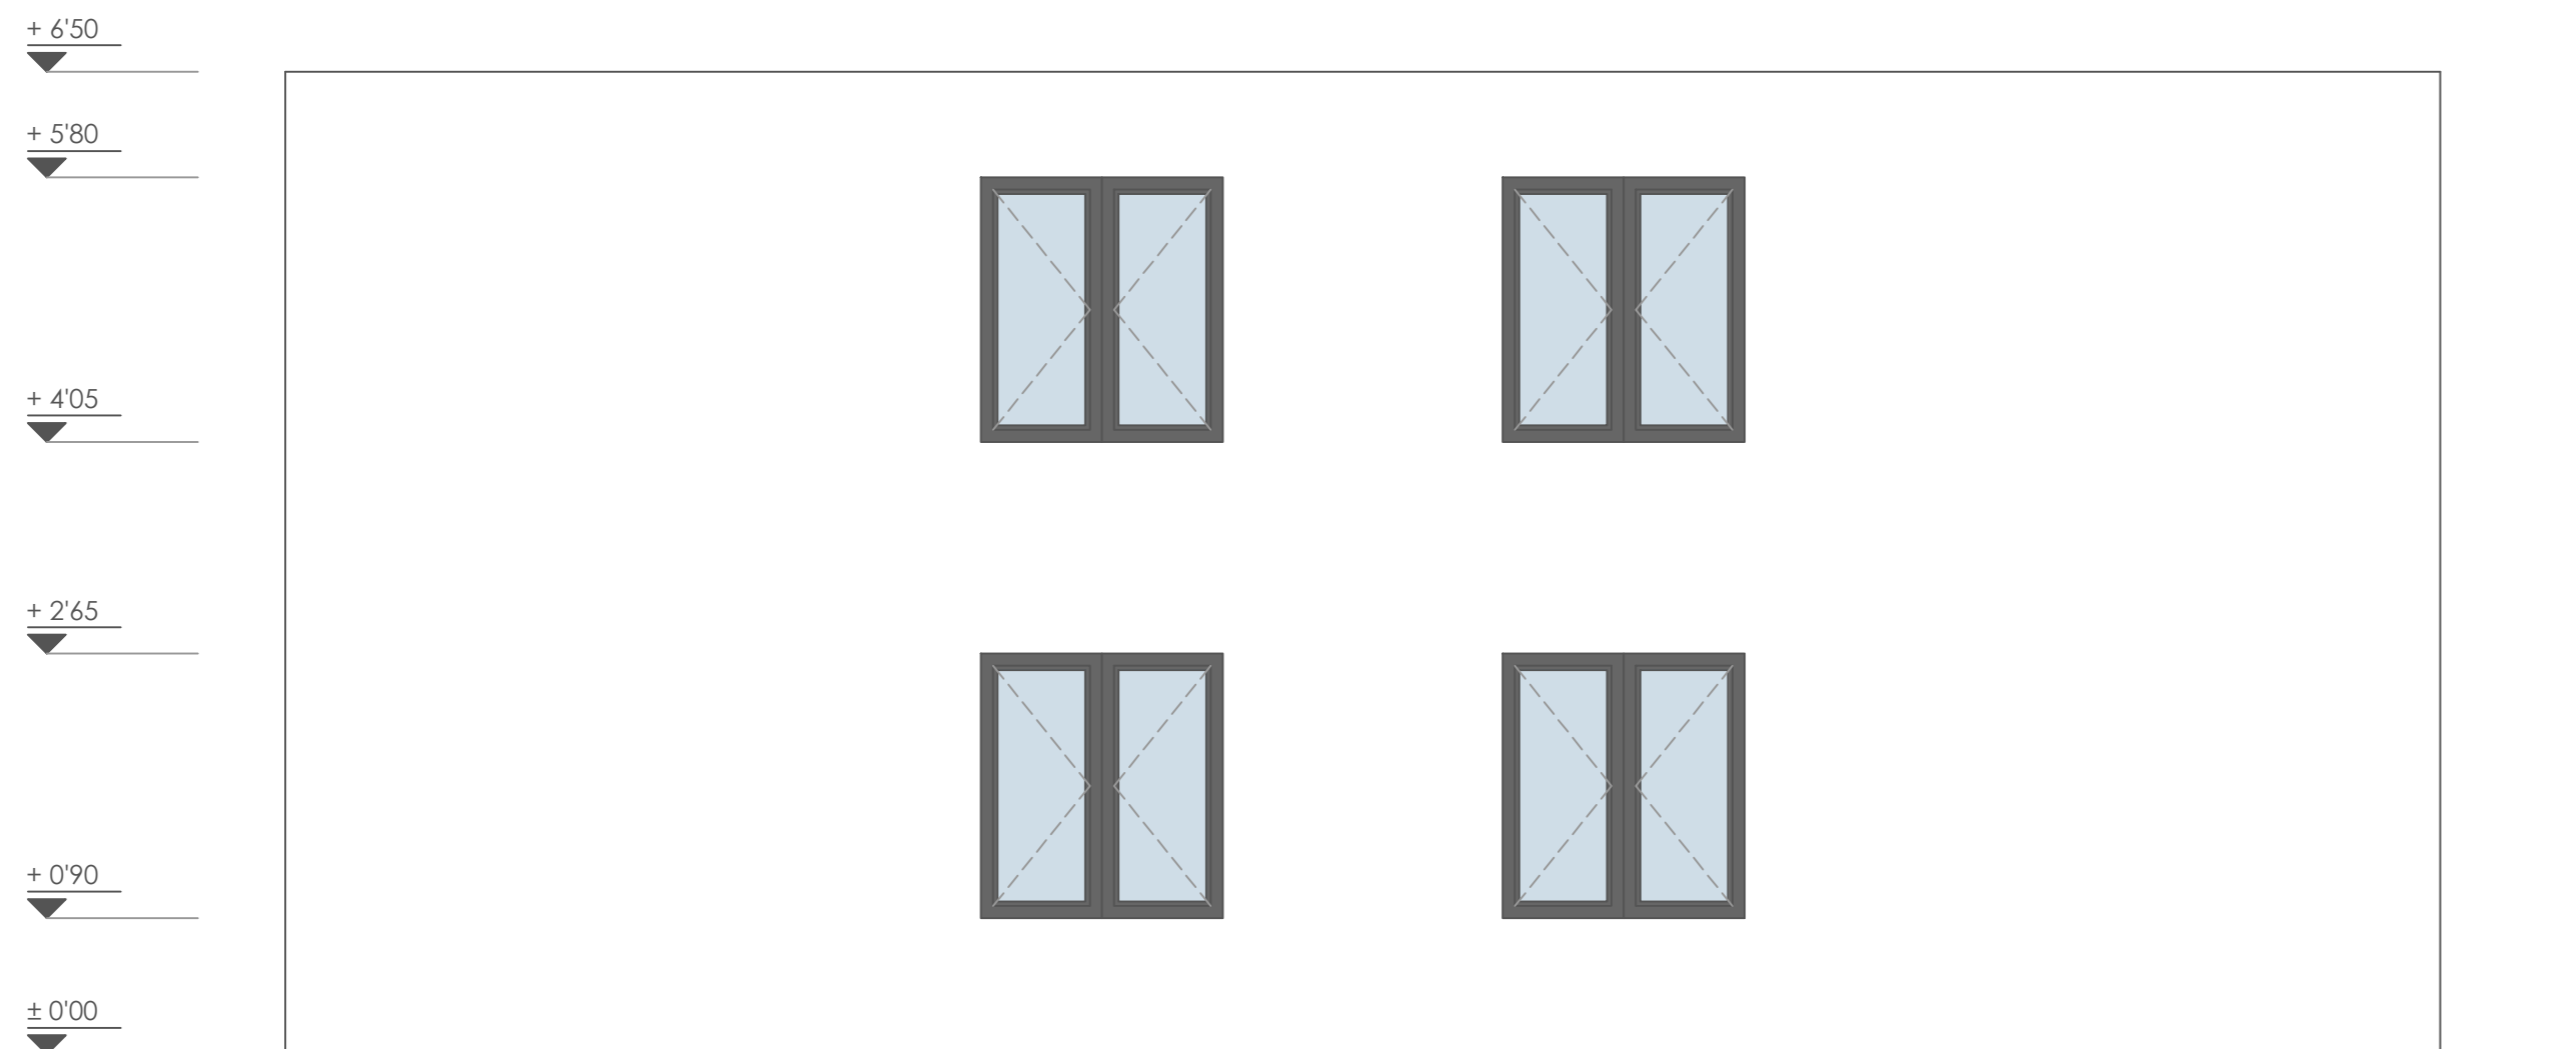

Novoprojektovano stanje: Zapadna i istočna fasada	
Projekat: Urbana vila 1	M1:50
Lokacija: Ožjak, BiH	
Klijent: Igor Barbarić	
Projektant: Elna Salkanović MA dipl. ing. arh.	
12/2020	04

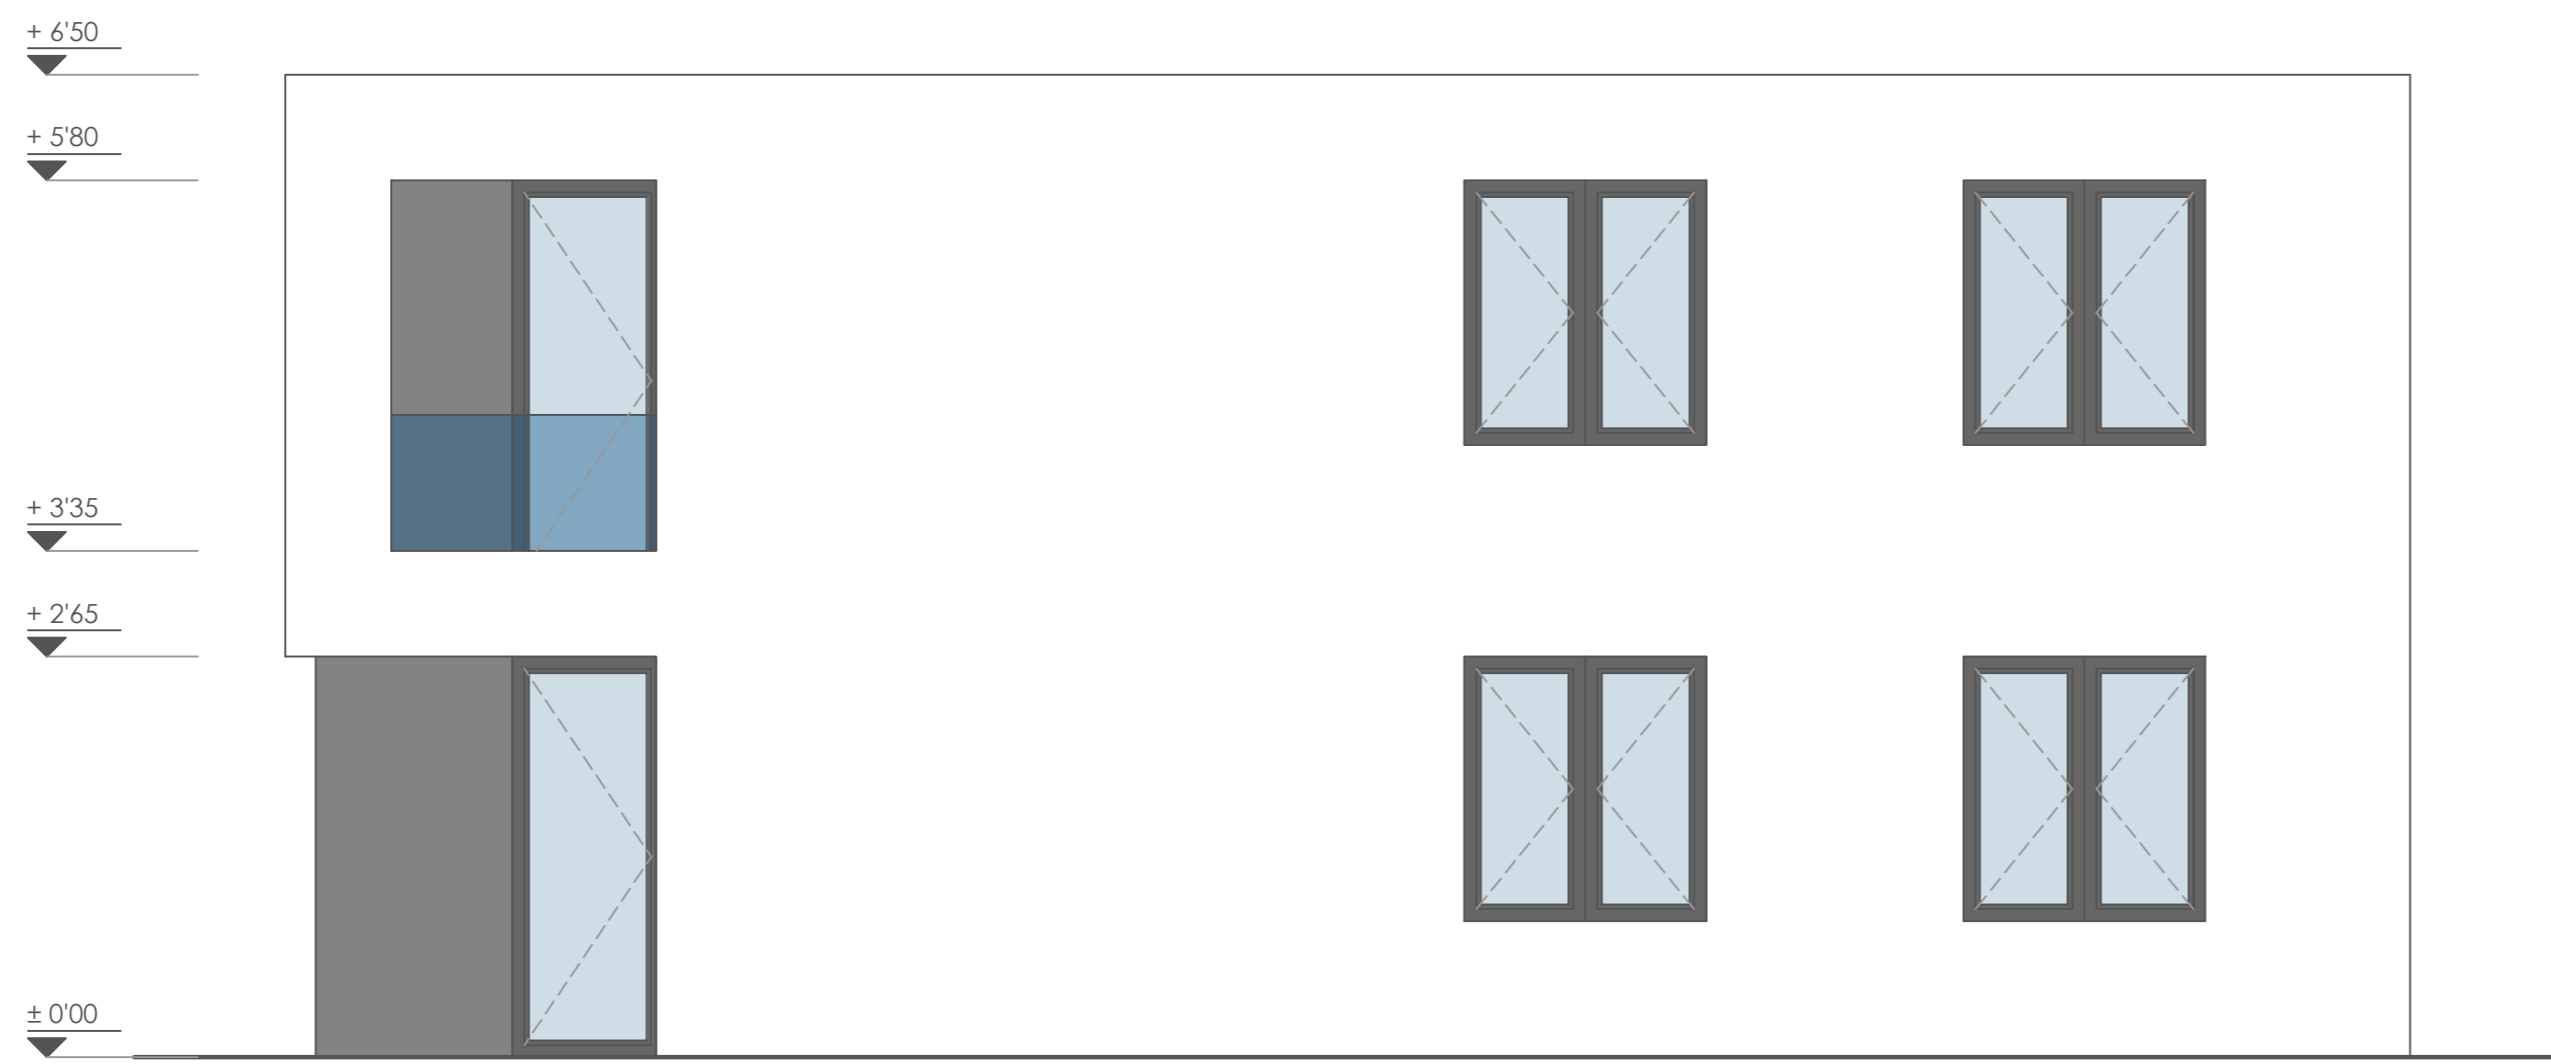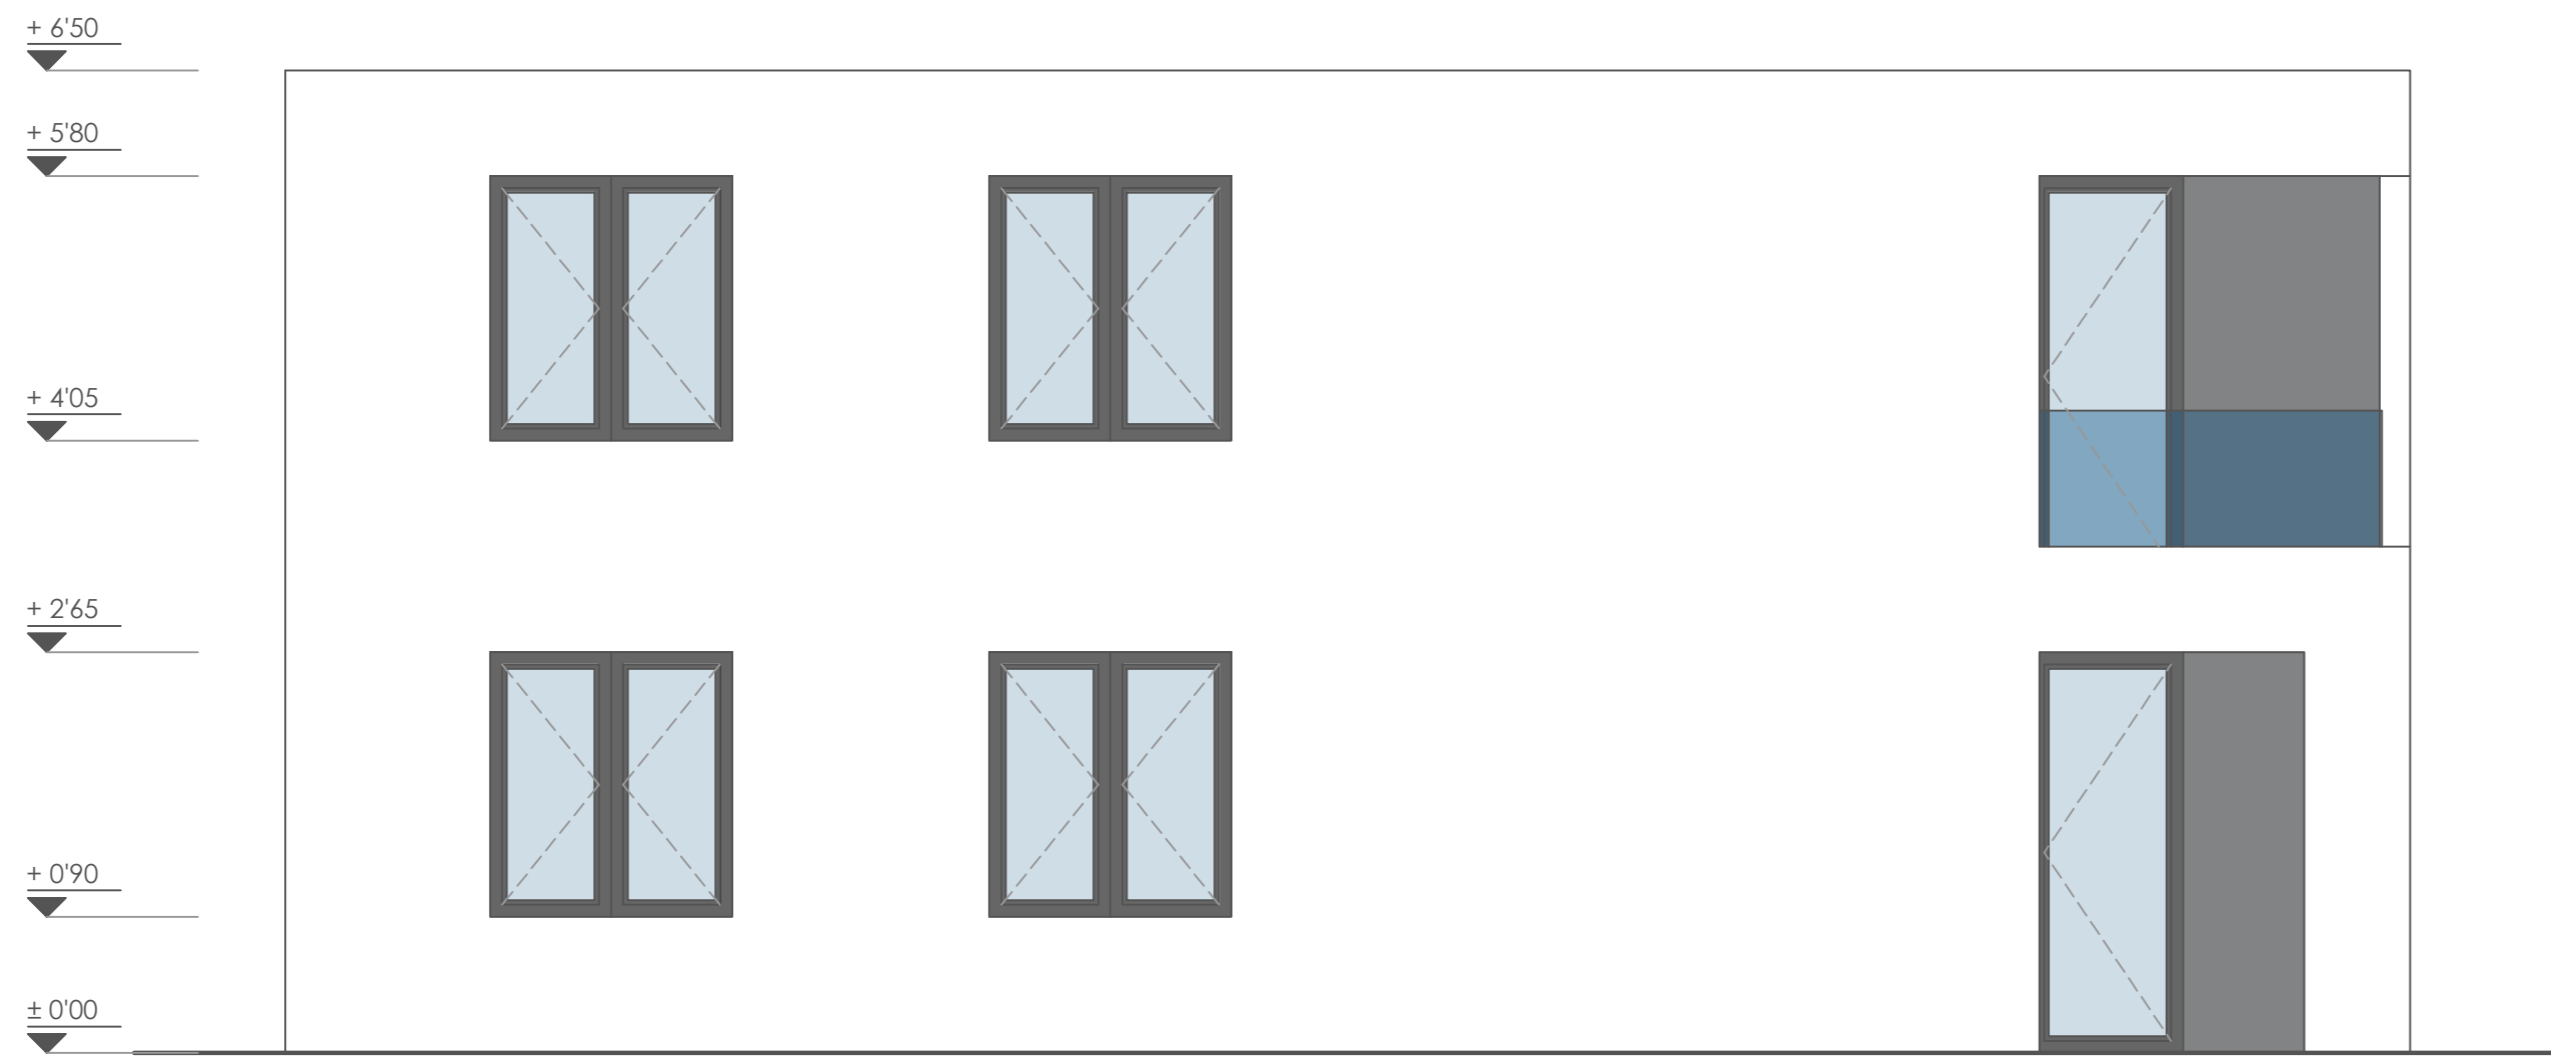

Novoprojektovano stanje:

Sjeverna i južna fasada

Projekt:

Urbana vila 1

M1:50

Lokacija:

Odžak, BiH

Klijent:

Igor Barbarić

Projektant:

Elna Salkanović MA dipl. ing. arh.

12/2020

05